




Existing Ground Floor

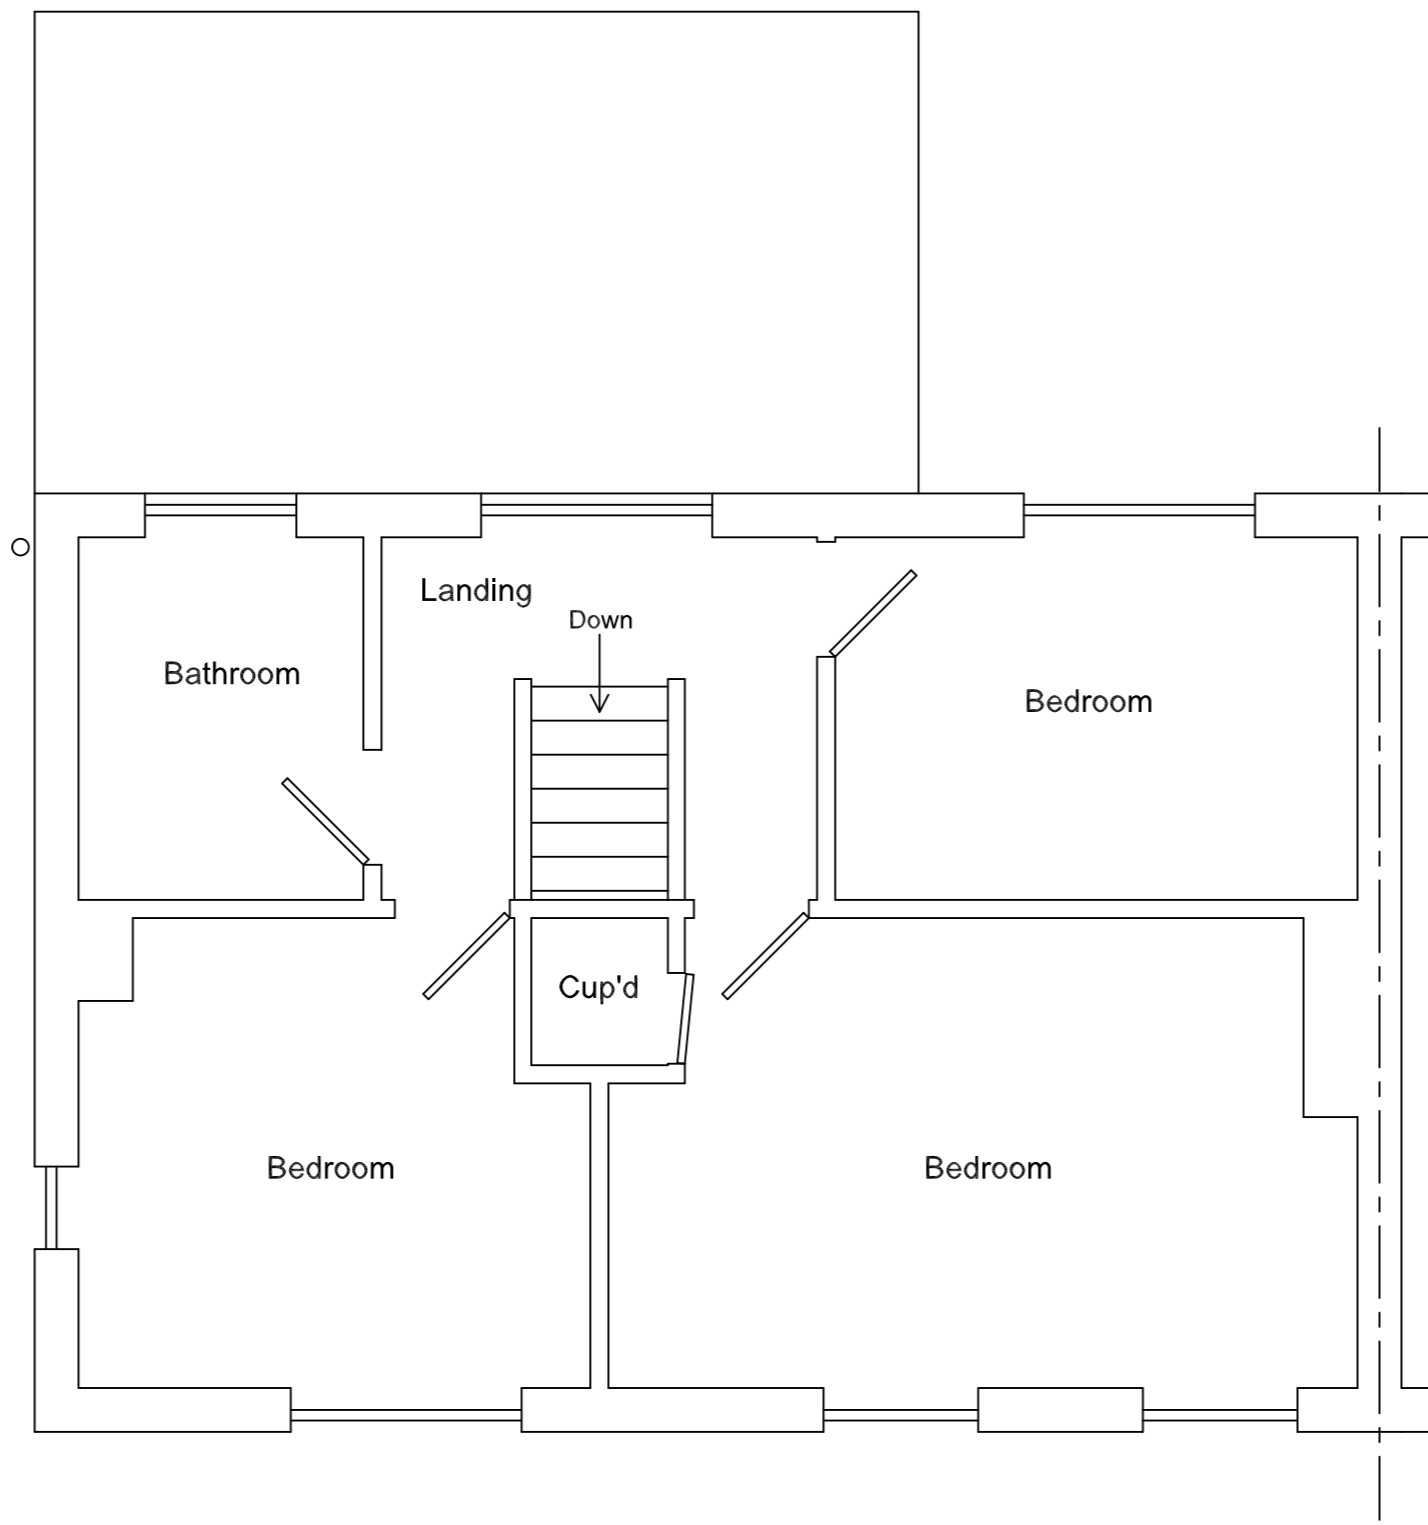


Existing First Floor

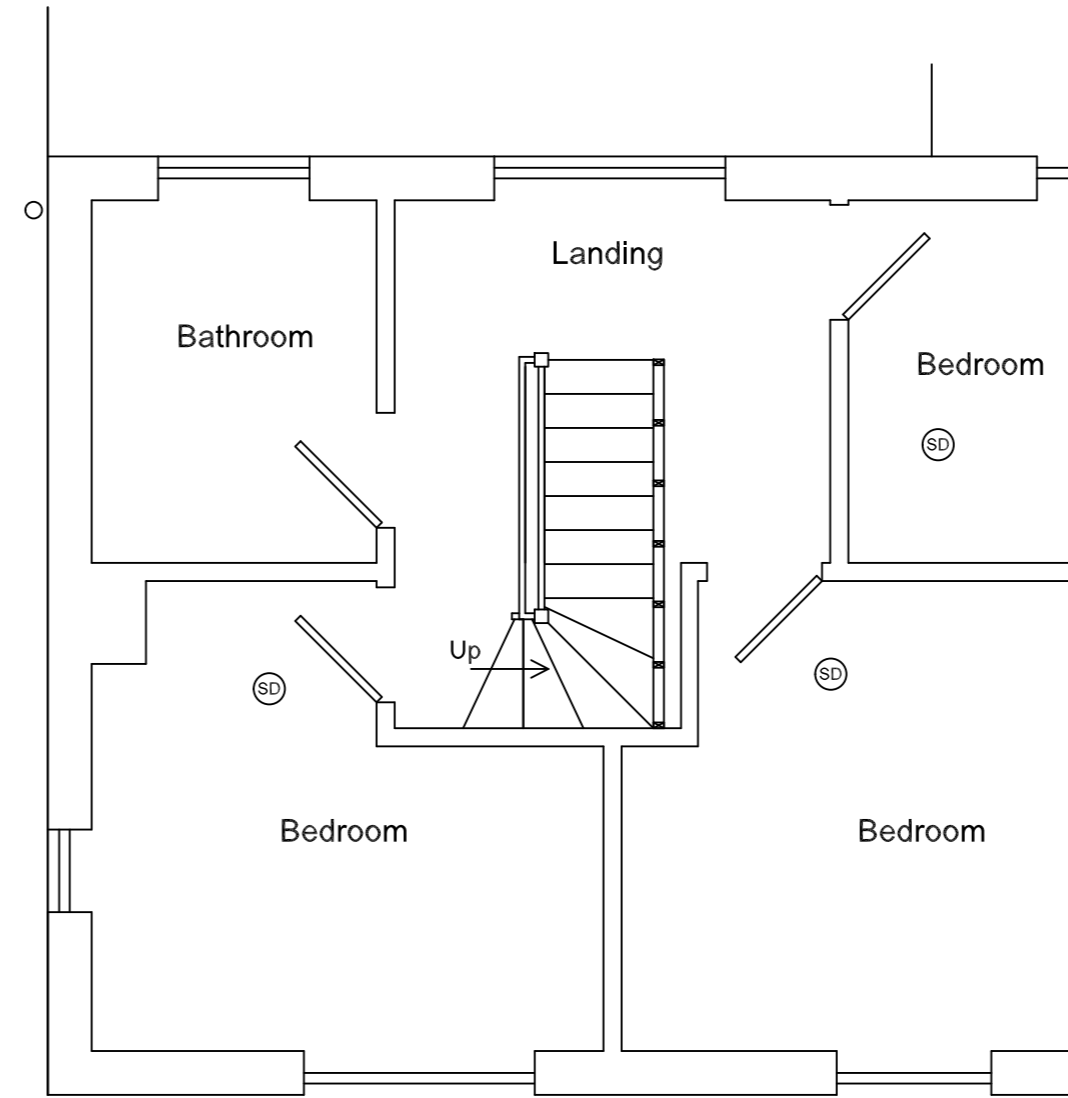


Proposed First Floor

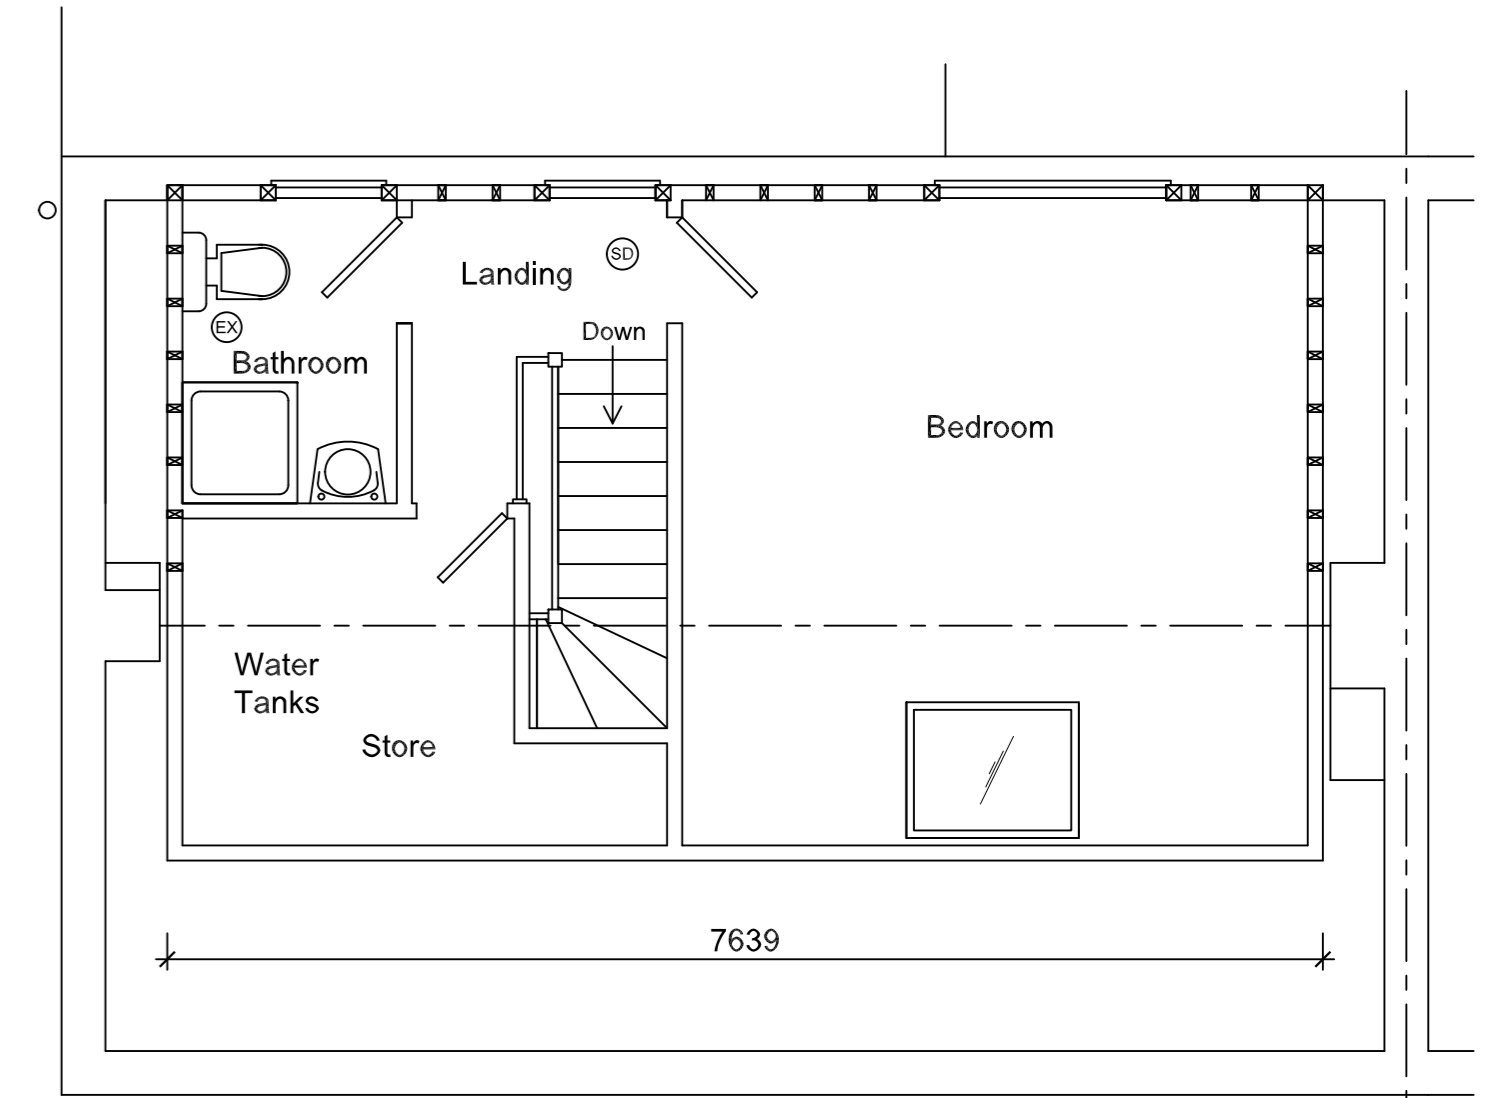


Proposed New Rooms

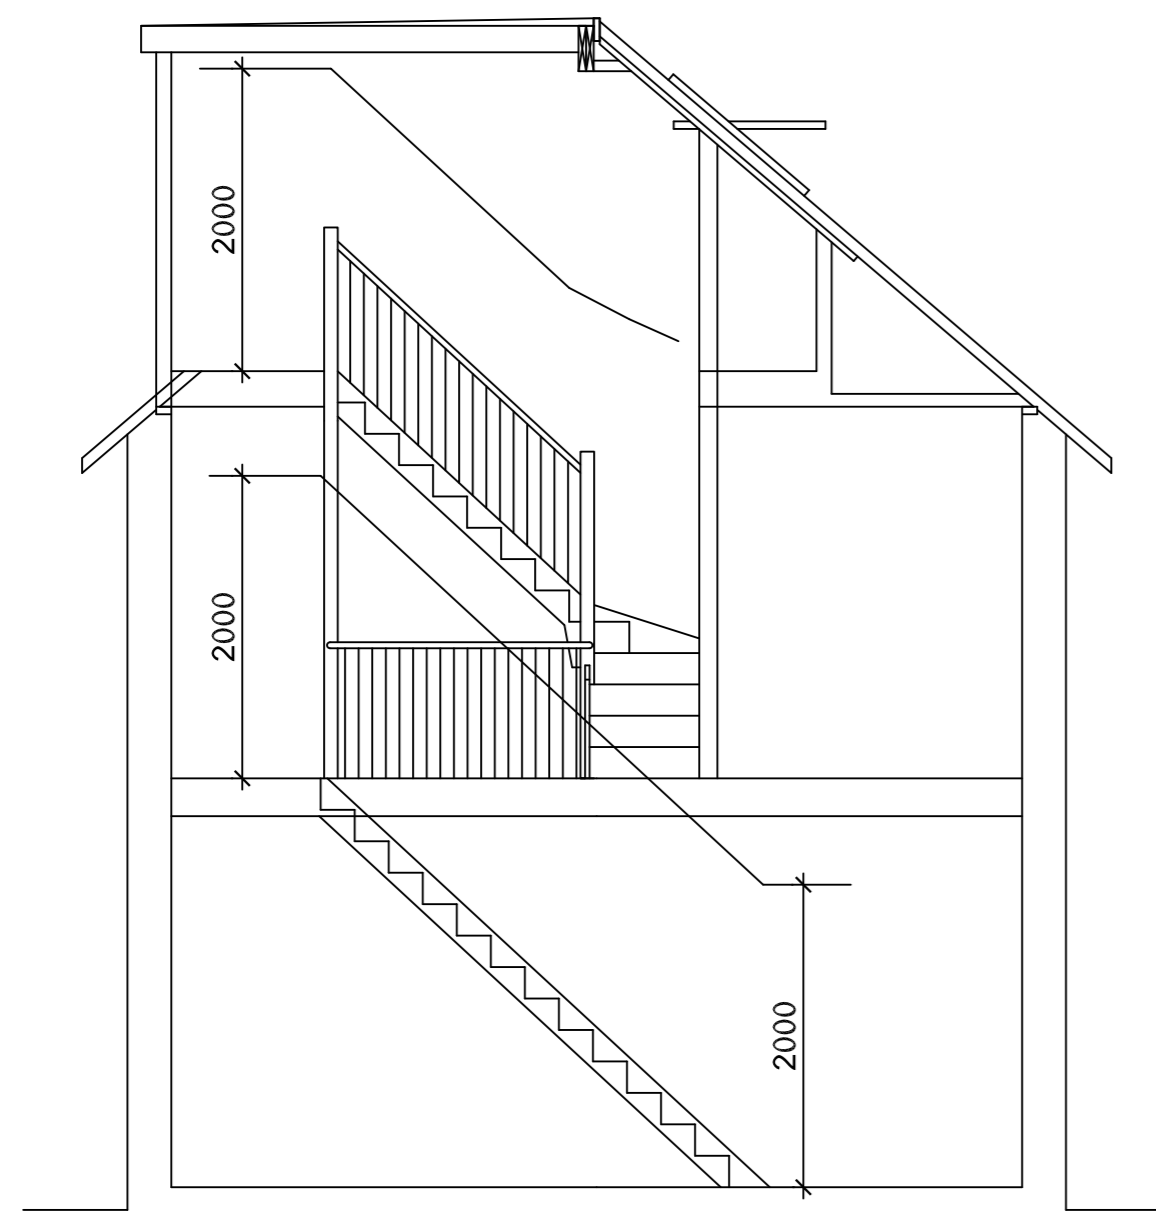


Proposed Section

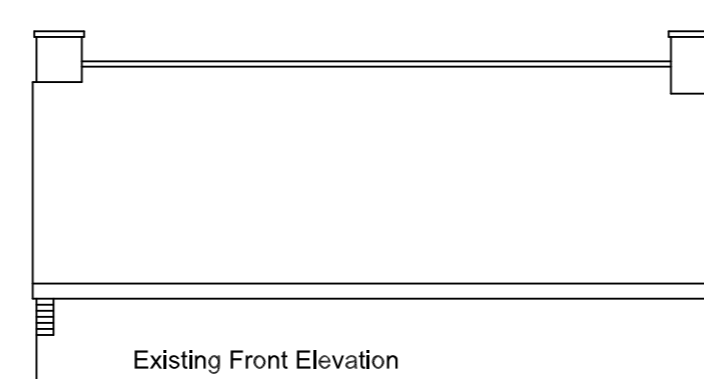


Existing Front Elevation

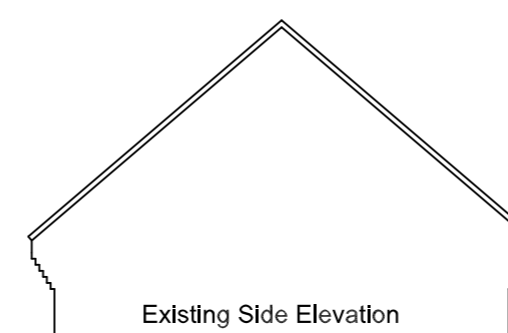


Existing Side Elevation

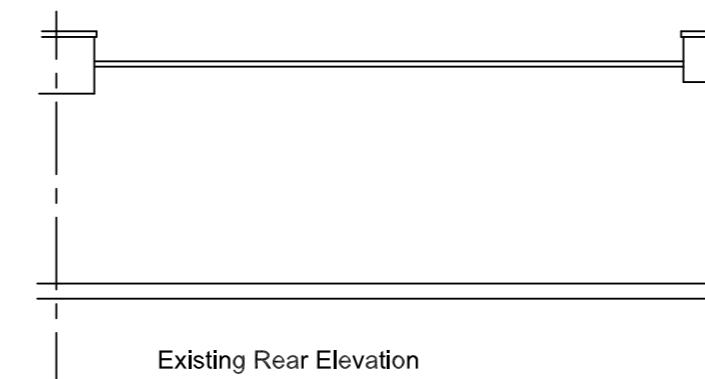


Existing Rear Elevation

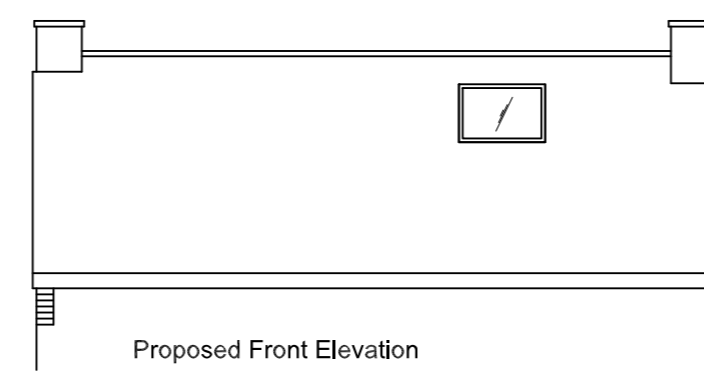

Proposed Front Elevation

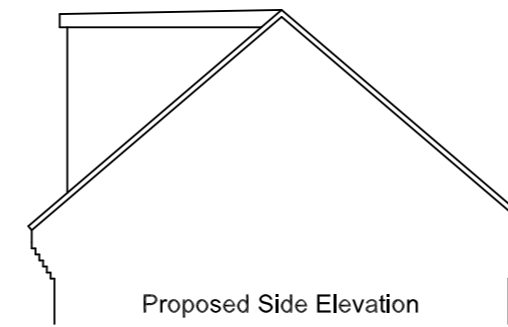

Proposed Side Elevation

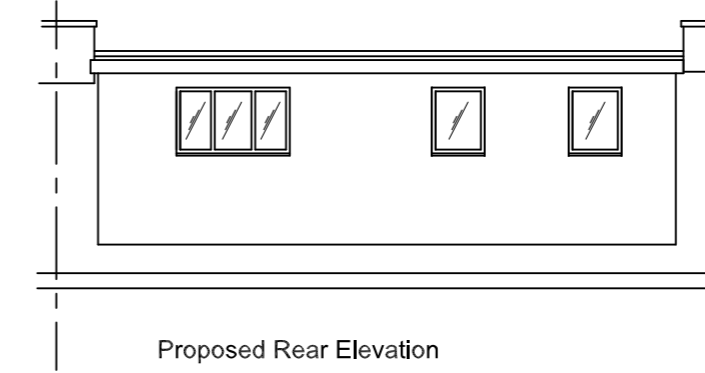

Proposed Rear Elevation